


Mountain Valley Pipeline Project
Docket No. CP16-10-000
Attachment DR5 Water Resources 5b




GREENBRIER RIVER COFFERDAM

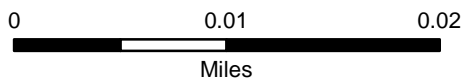


3/23/2017

LEGEND

- Cofferdam**
- █ Phase 1 - 220'
 - █ Phase 2 - 200'
 - █ Proposed Route
 - Proposed Route TWS
 - Proposed Route PE

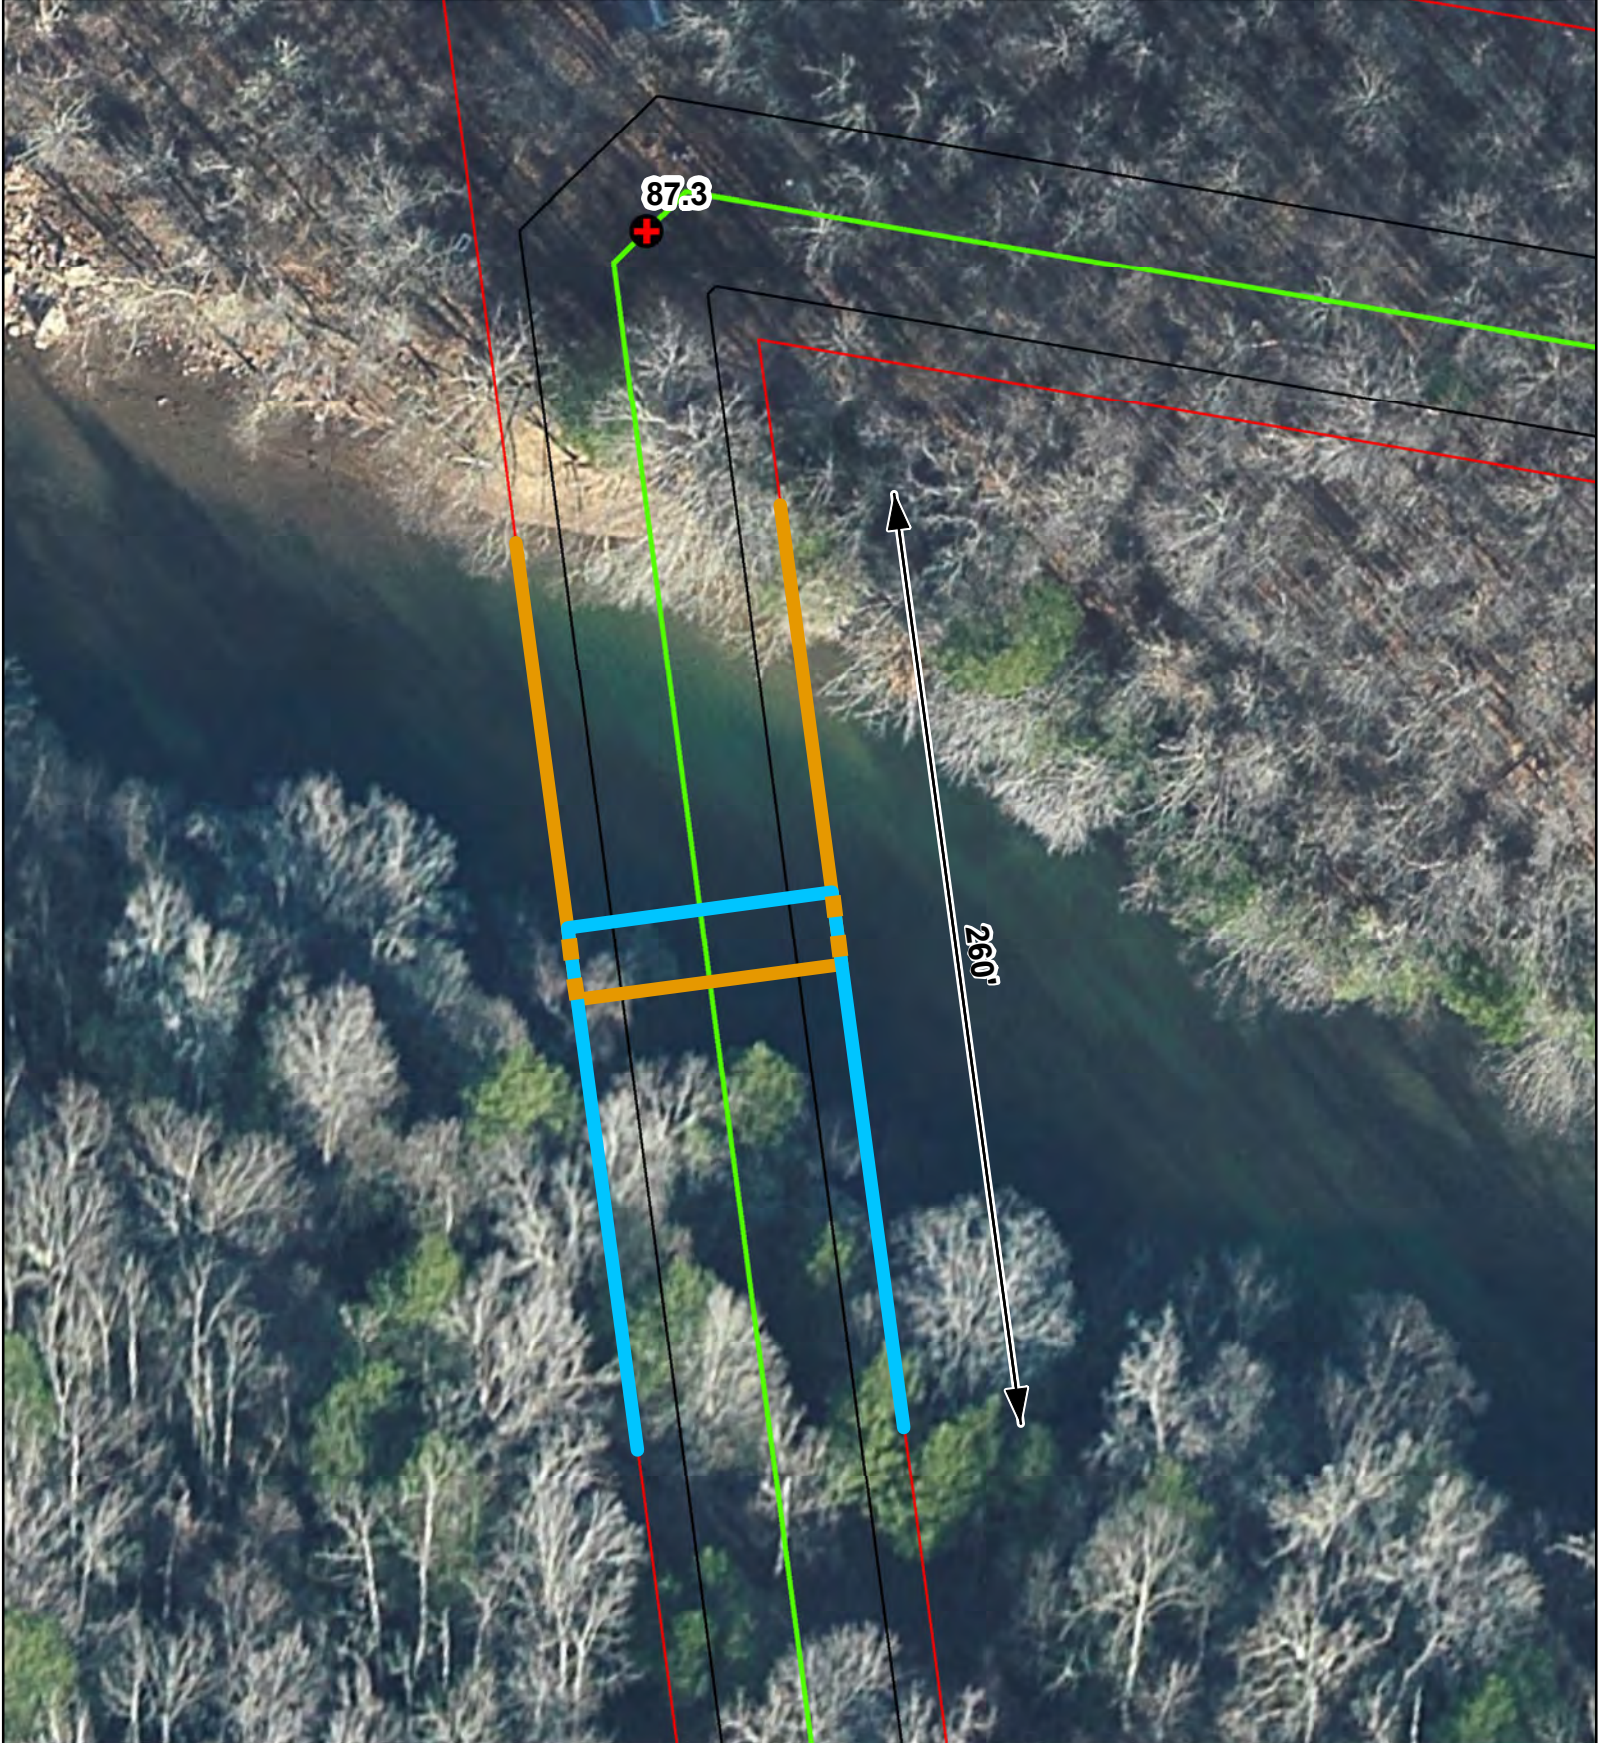


ELK RIVER COFFERDAM

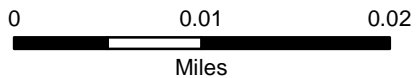


3/23/2017

LEGEND

- Cofferdam**
- █ Phase 1 - 150'
- █ Phase 2 - 130'
- █ Proposed Route
- Proposed Route TWS
- Proposed Route PE

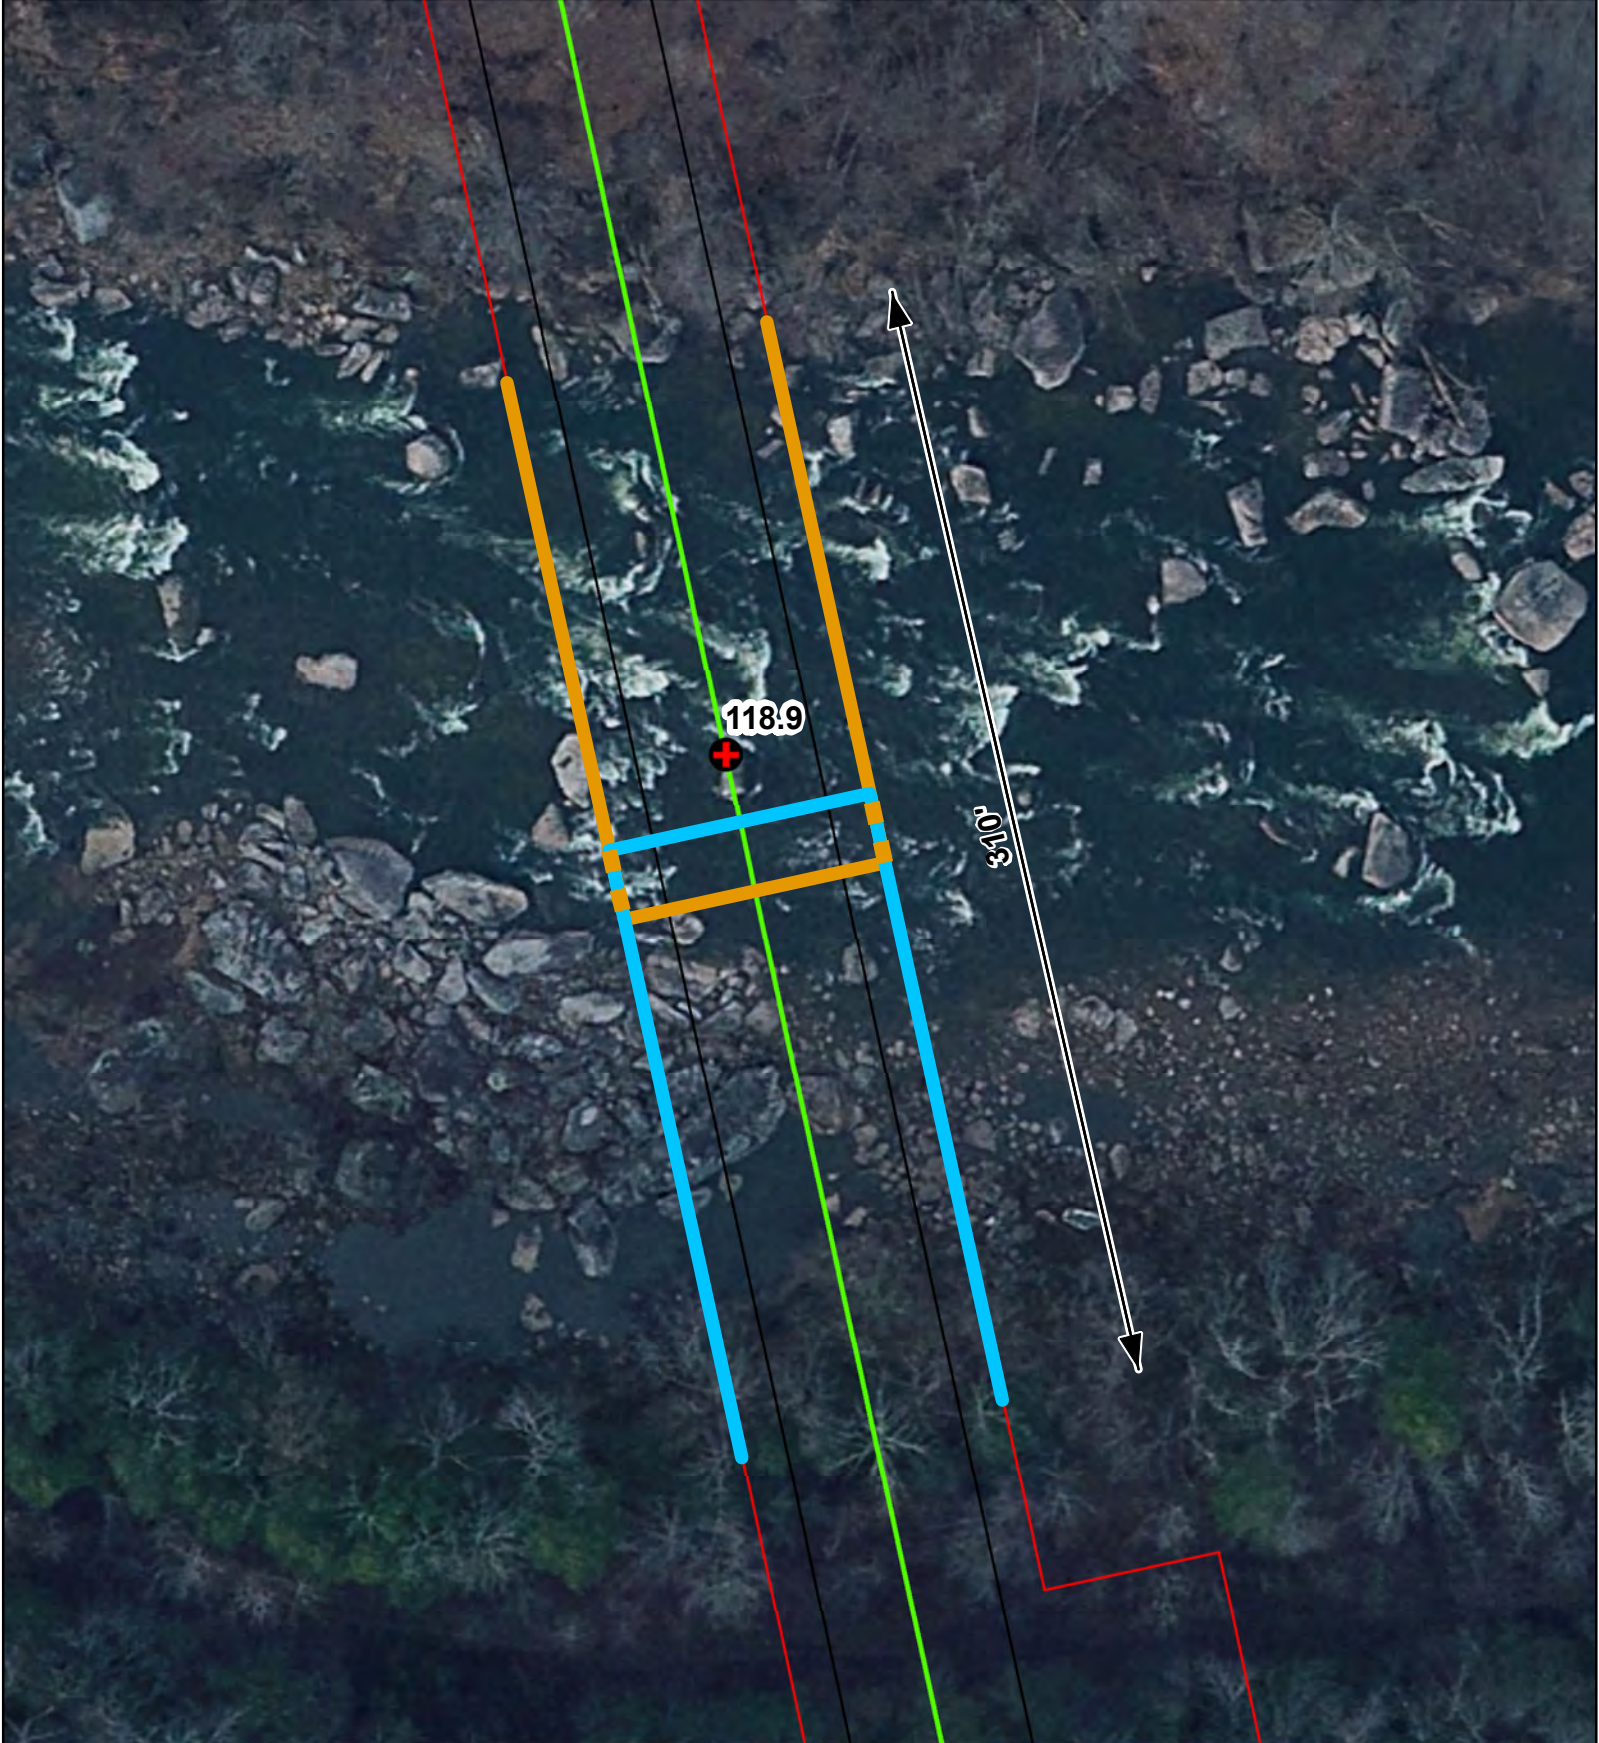

GAULEY RIVER COFFERDAM

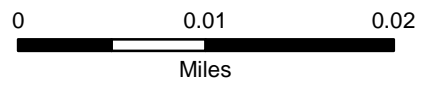

3/23/2017

LEGEND

- Cofferdam**
- █ Phase 1 - 175'
 - █ Phase 2 - 155'
 - █ Proposed Route
 - Proposed Route TWS
 - Proposed Route PE