


**Mountain Valley Pipeline, LLC  
Mountain Valley Pipeline Project  
Docket No. CP16-10-000**

**Implementation Plan  
Dated October 2017**

**Attachment IP-30b**

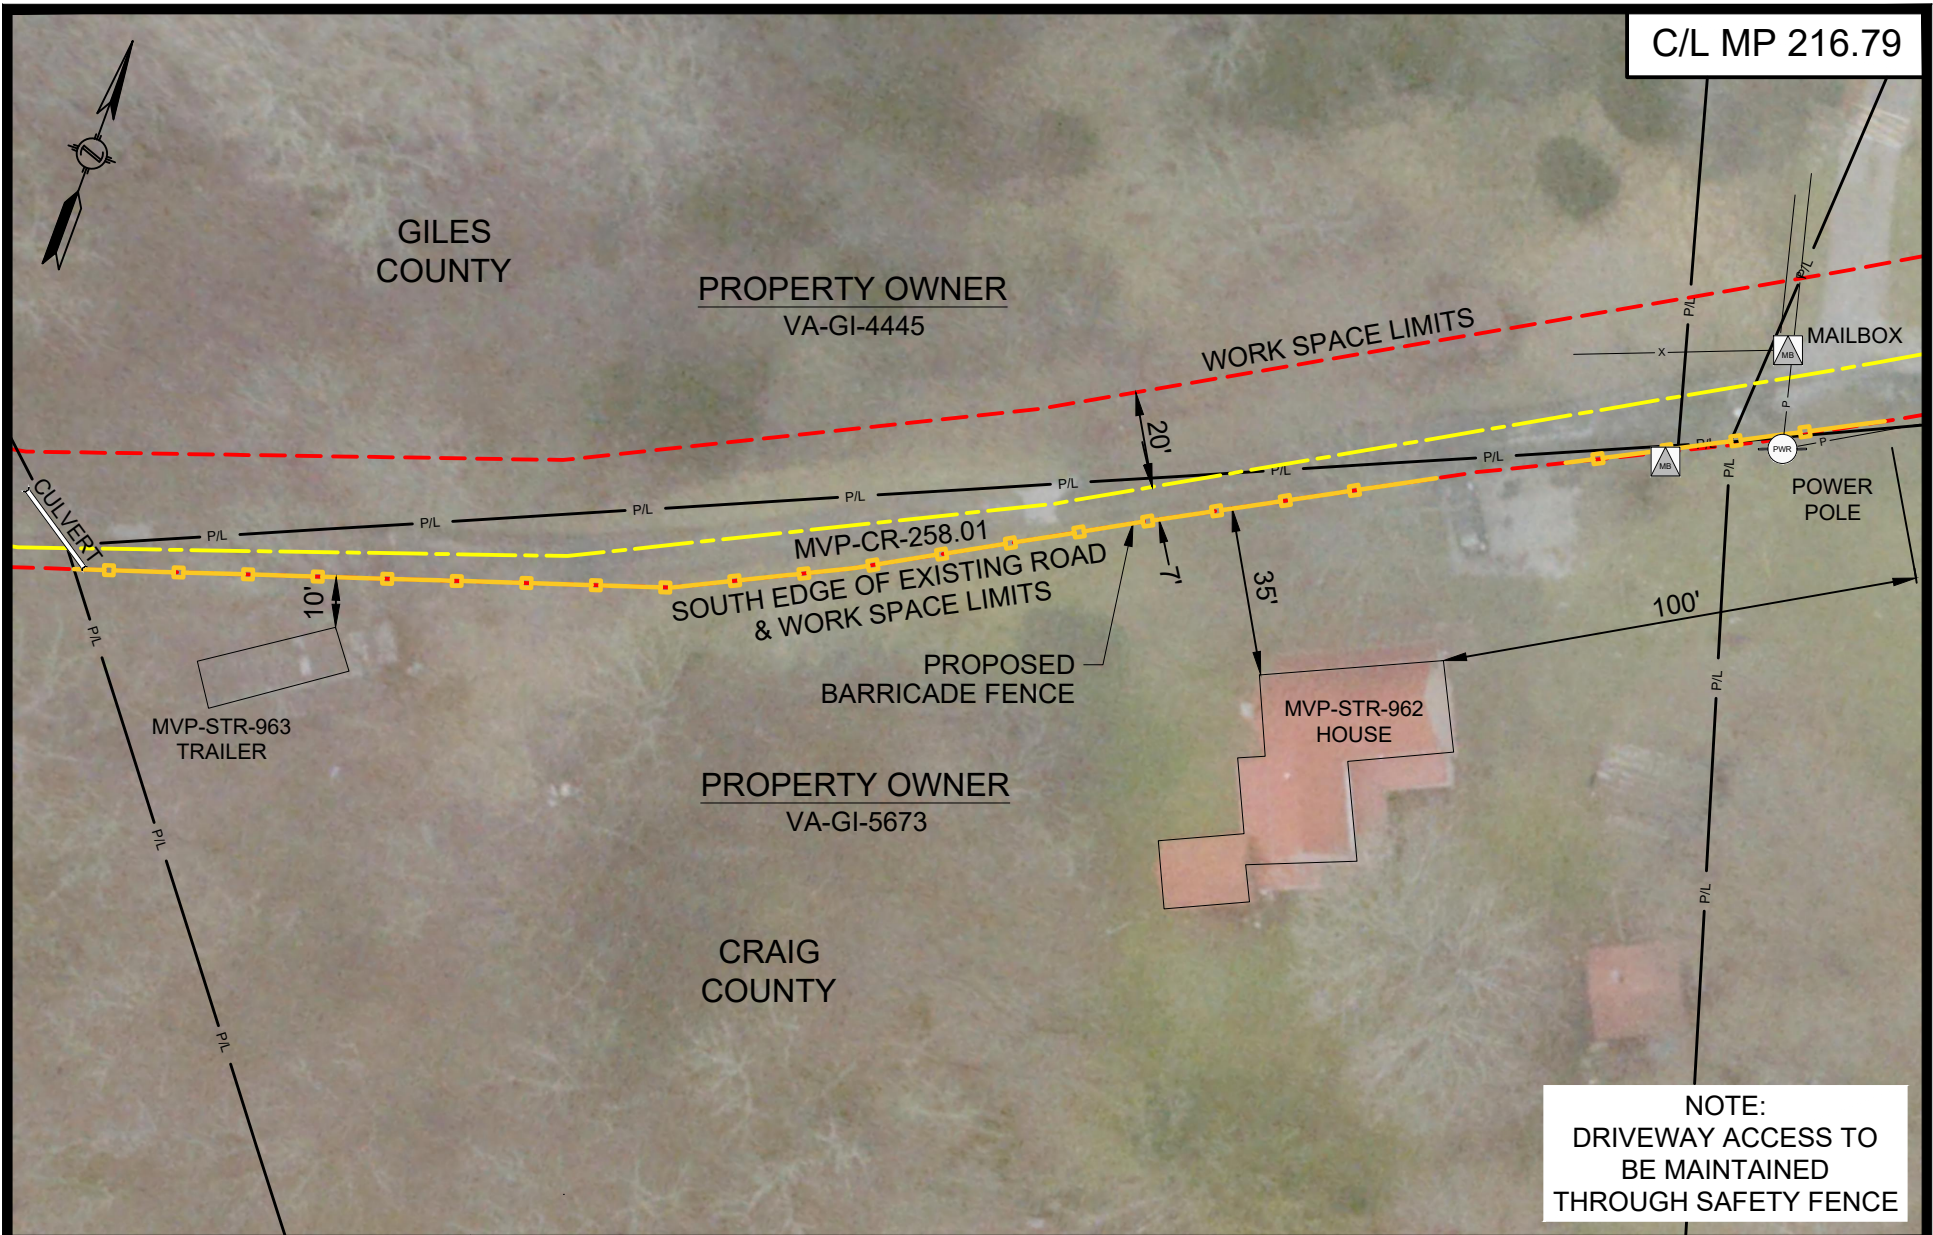

**NOTE:**  
 DRIVEWAY ACCESS TO  
 BE MAINTAINED  
 THROUGH SAFETY FENCE

**HOLLAND**  
 ENGINEERING

220 Hoover Boulevard, Suite 2  
 Holland, Michigan 49423-3766  
 T 616-392-5938 F 616-392-2116

www.hollandengineering.com

HEI PROJECT NO.: 14-10-052



**CONSTRUCTION DETAILS - RESIDENTIAL SITE SPECIFIC**

**MOUNTAIN VALLEY PIPELINE PROJECT  
 PROPOSED H600 PIPELINE  
 CRAIG / GILES COUNTY, VIRGINIA**

SHEET 1 OF 1

DRAWN BY: HEI(SRD)	9/08/17
DRAFTING CK:	
ENVIRONMENTAL CK:	
ENGINEERING CK:	
ALIGN. SHEET: PA-GIVA-H600-21	
DRAWING NO.:	
<b>RSS-H600-221</b>	
SCALE: 1" = 40'	REV. 0
DATE OF PLOT: 9/11/2017 11:07 AM	